
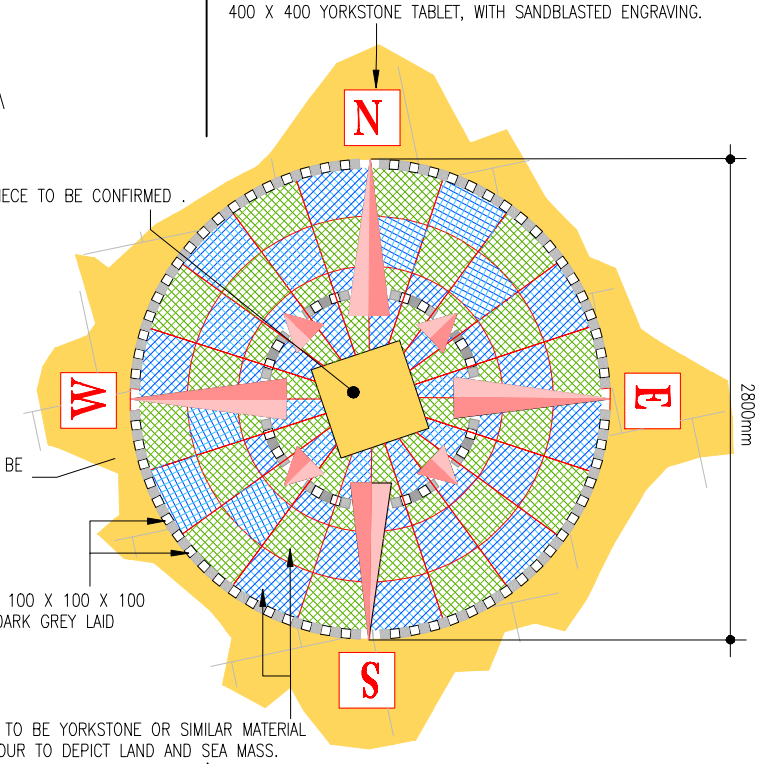


KEY	DESCRIPTION	KEY	DESCRIPTION
	EXISTING KERB LINE TO BE REMOVED TO CONTRACTORS TIP.		PROPOSED ILLUMINATED SIGNS, TO BE BY AQUILA DESIGN, TYPE "NOTCIS 225" WITH SIGN DIA 616, MOUNTED WITHIN STAINLESS STEEL TUBULAR FRAME.
	PROPOSED CONSERVATION KERBS, LAID TO 125mm KERB FACE.		EXISTING 6.000m STREET LIGHTING COLUMN, ROOT MOUNTED.
	EXISTING CARRIAGEWAY TO BE RESURFACED.		EXISTING PAVING TAKEN UP AND RELAID IN NEW LOCATION.
	PROPOSED YORKSTONE PAVING, LAID IN RANDOM PATTEN.		TRAFFIC FLOW - MOTORISED


Reproduced from the Ordnance Survey mapping with the permission of the Controller of Her Majesty's Stationery Office © Crown copyright and database right 2012. Ordnance survey Licence number 100021566. Unauthorised reproduction infringes copyright and may lead to prosecution.

**NOTES:**


- 1) ALL PROPOSED AND EXISTING SIGNS TO HAVE A MINIMUM GROUND CLEARANCE OF 2.300m ABOVE PROPOSED CYCLE FACILITY.
- 2) ALL ROAD MARKINGS TO BE LAID IN THERMOPLASTIC SCREED, UNLESS STATED OTHERWISE.
- 3) ROAD MARKINGS REFER TO "THE TRAFFIC SIGNS REGULATIONS AND GENERAL DIRECTIONS 2002".
- 4) EXISTING VEHICULAR ACCESSES TO BE CONSTRUCTED IN TWO HALVES TO MAINTAIN 24 HRS OPERATIONS, NOTIFICATION TO BE SENT IF ANY ALTERATIONS ARE REQUIRED.

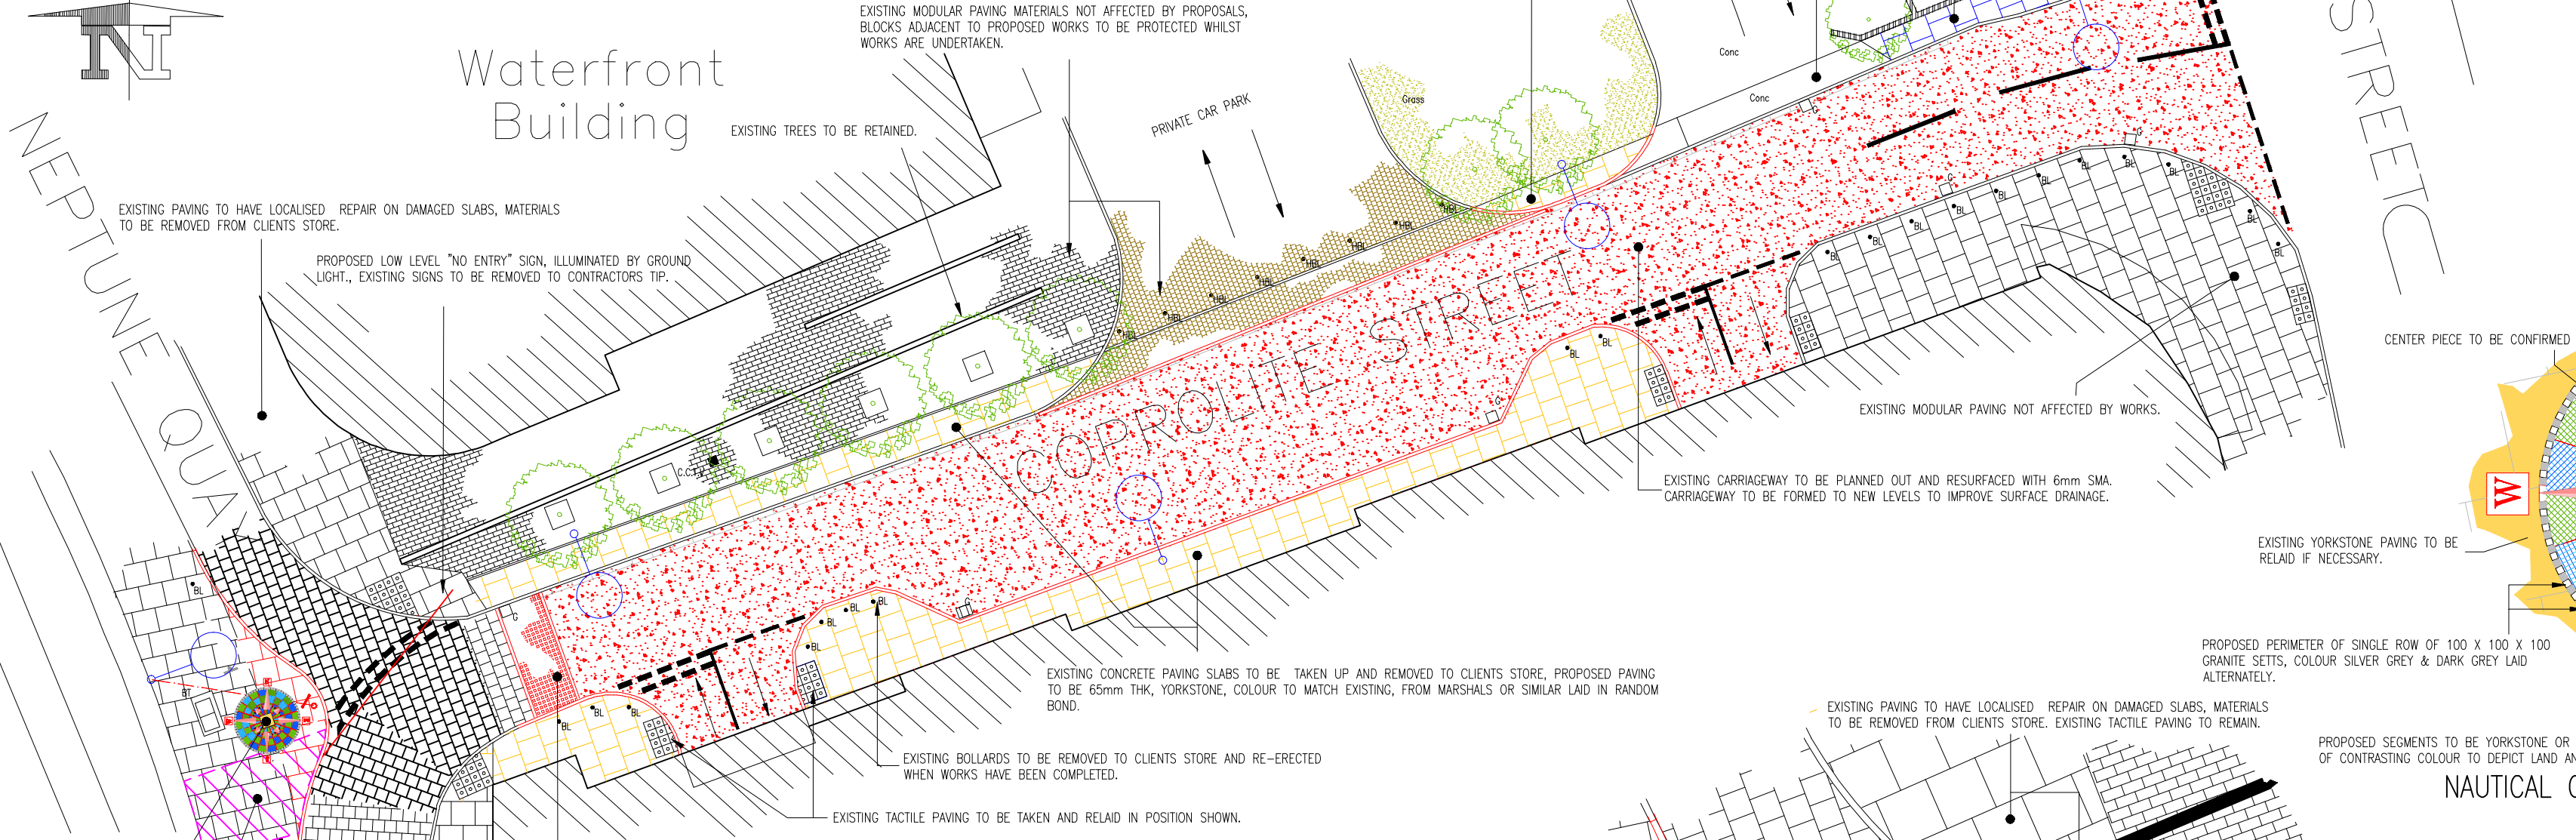

**SITE PLAN, SCALE N.T.S.**

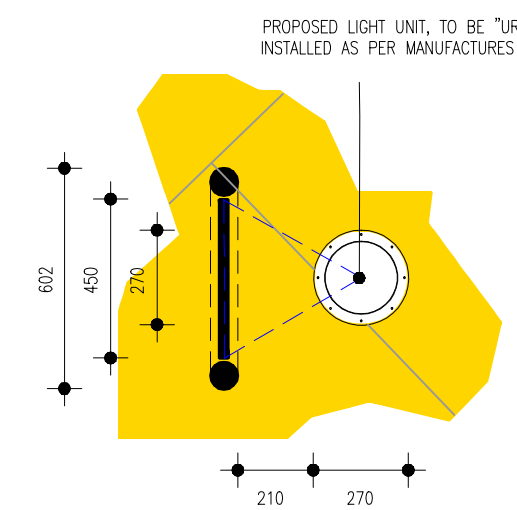

PROPOSED "NO ENTRY" SIGNAGE DETAIL AND PLAN, SCALE 1:20

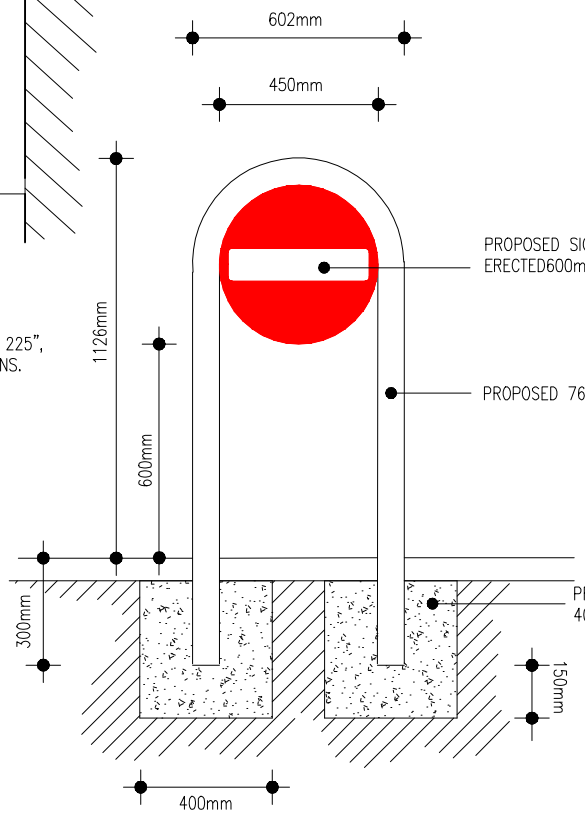

PROPOSED PAVING DETAIL, SCALE 1:100

DATE	REV	DESCRIPTION	MADE	CHKD
FEB 13.	D.	Material changes and nautical compass replaced.	JCC.	
DEC 12.	C.	Material change to carriageway and footway & seating / bins removed.	JCC.	
NOV 12.	B.	Tactile paving added.	JCC.	
NOV 12.	A.	Vehicular flow changed to car park entrances.	JCC.	

STATUS: CONSULTATION

IPSWICH BOROUGH COUNCIL  
M.Tee  
Head of PLANNING, TRANSPORT & REGENERATION  
GRAFTON HOUSE  
15-17 RUSSELL ROAD  
IPSWICH  
IP1 2DE

PROJECT TITLE: COPROLITE STREET HIGHWAY IMPROVEMENTS

DRAWING TITLE: PRELIMINARY DESIGN

SCALE: AS SHOWN @A2

DATE: Oct 12

DRAWING NO.: 230 / PRE / 001

DRAWN BY: J.Cr

CHECKED BY:

REVISION: D